



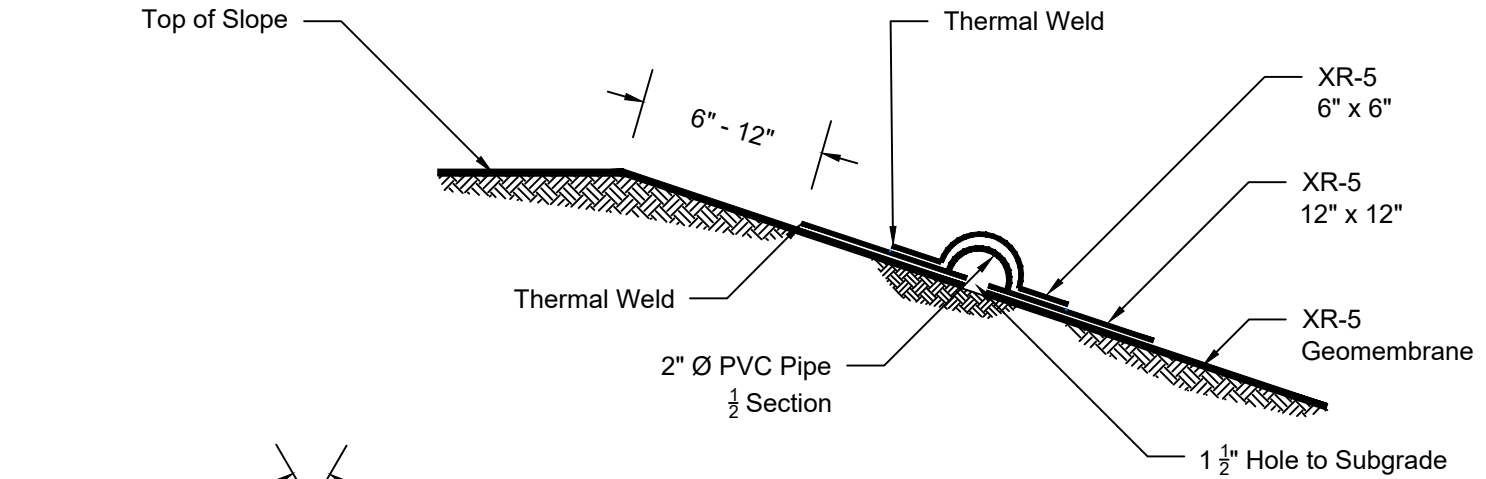

Pipe Vent Cross Section

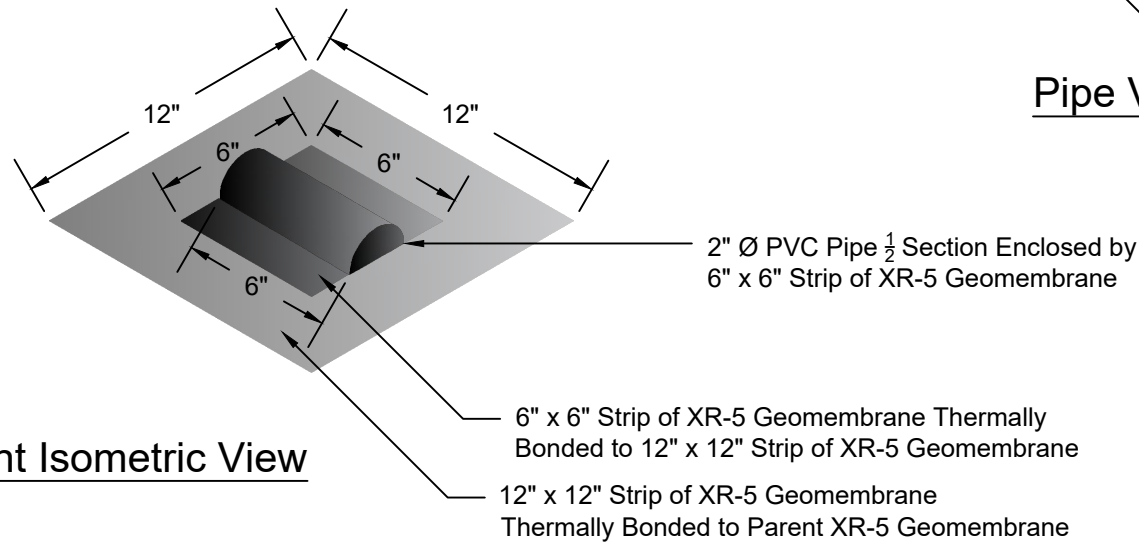

Pipe Vent Isometric View



SEAMAN CORP
1000 VENTURE BLVD
WOOSTER, OH 44691
330.262.1111
www.seamancorp.com
www.xrgeomembranes.com

XR-5® Berm Vent Detail

Rev. Date	Revision
3/24/2020	fw

Page No.:
1 of 1

Drawing:
XRD-012